
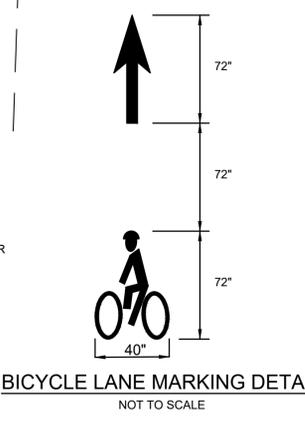
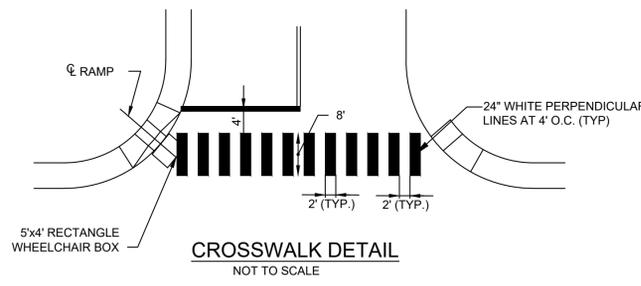


2/25/2020 11:37 AM O:\6605\6680 - NEWTON - WALNUT STREET ROADWAY REHABILITATION\6680 SIGN PLANS\TRAFFIC PLANS\DWG (BETA STB.BW.STB)

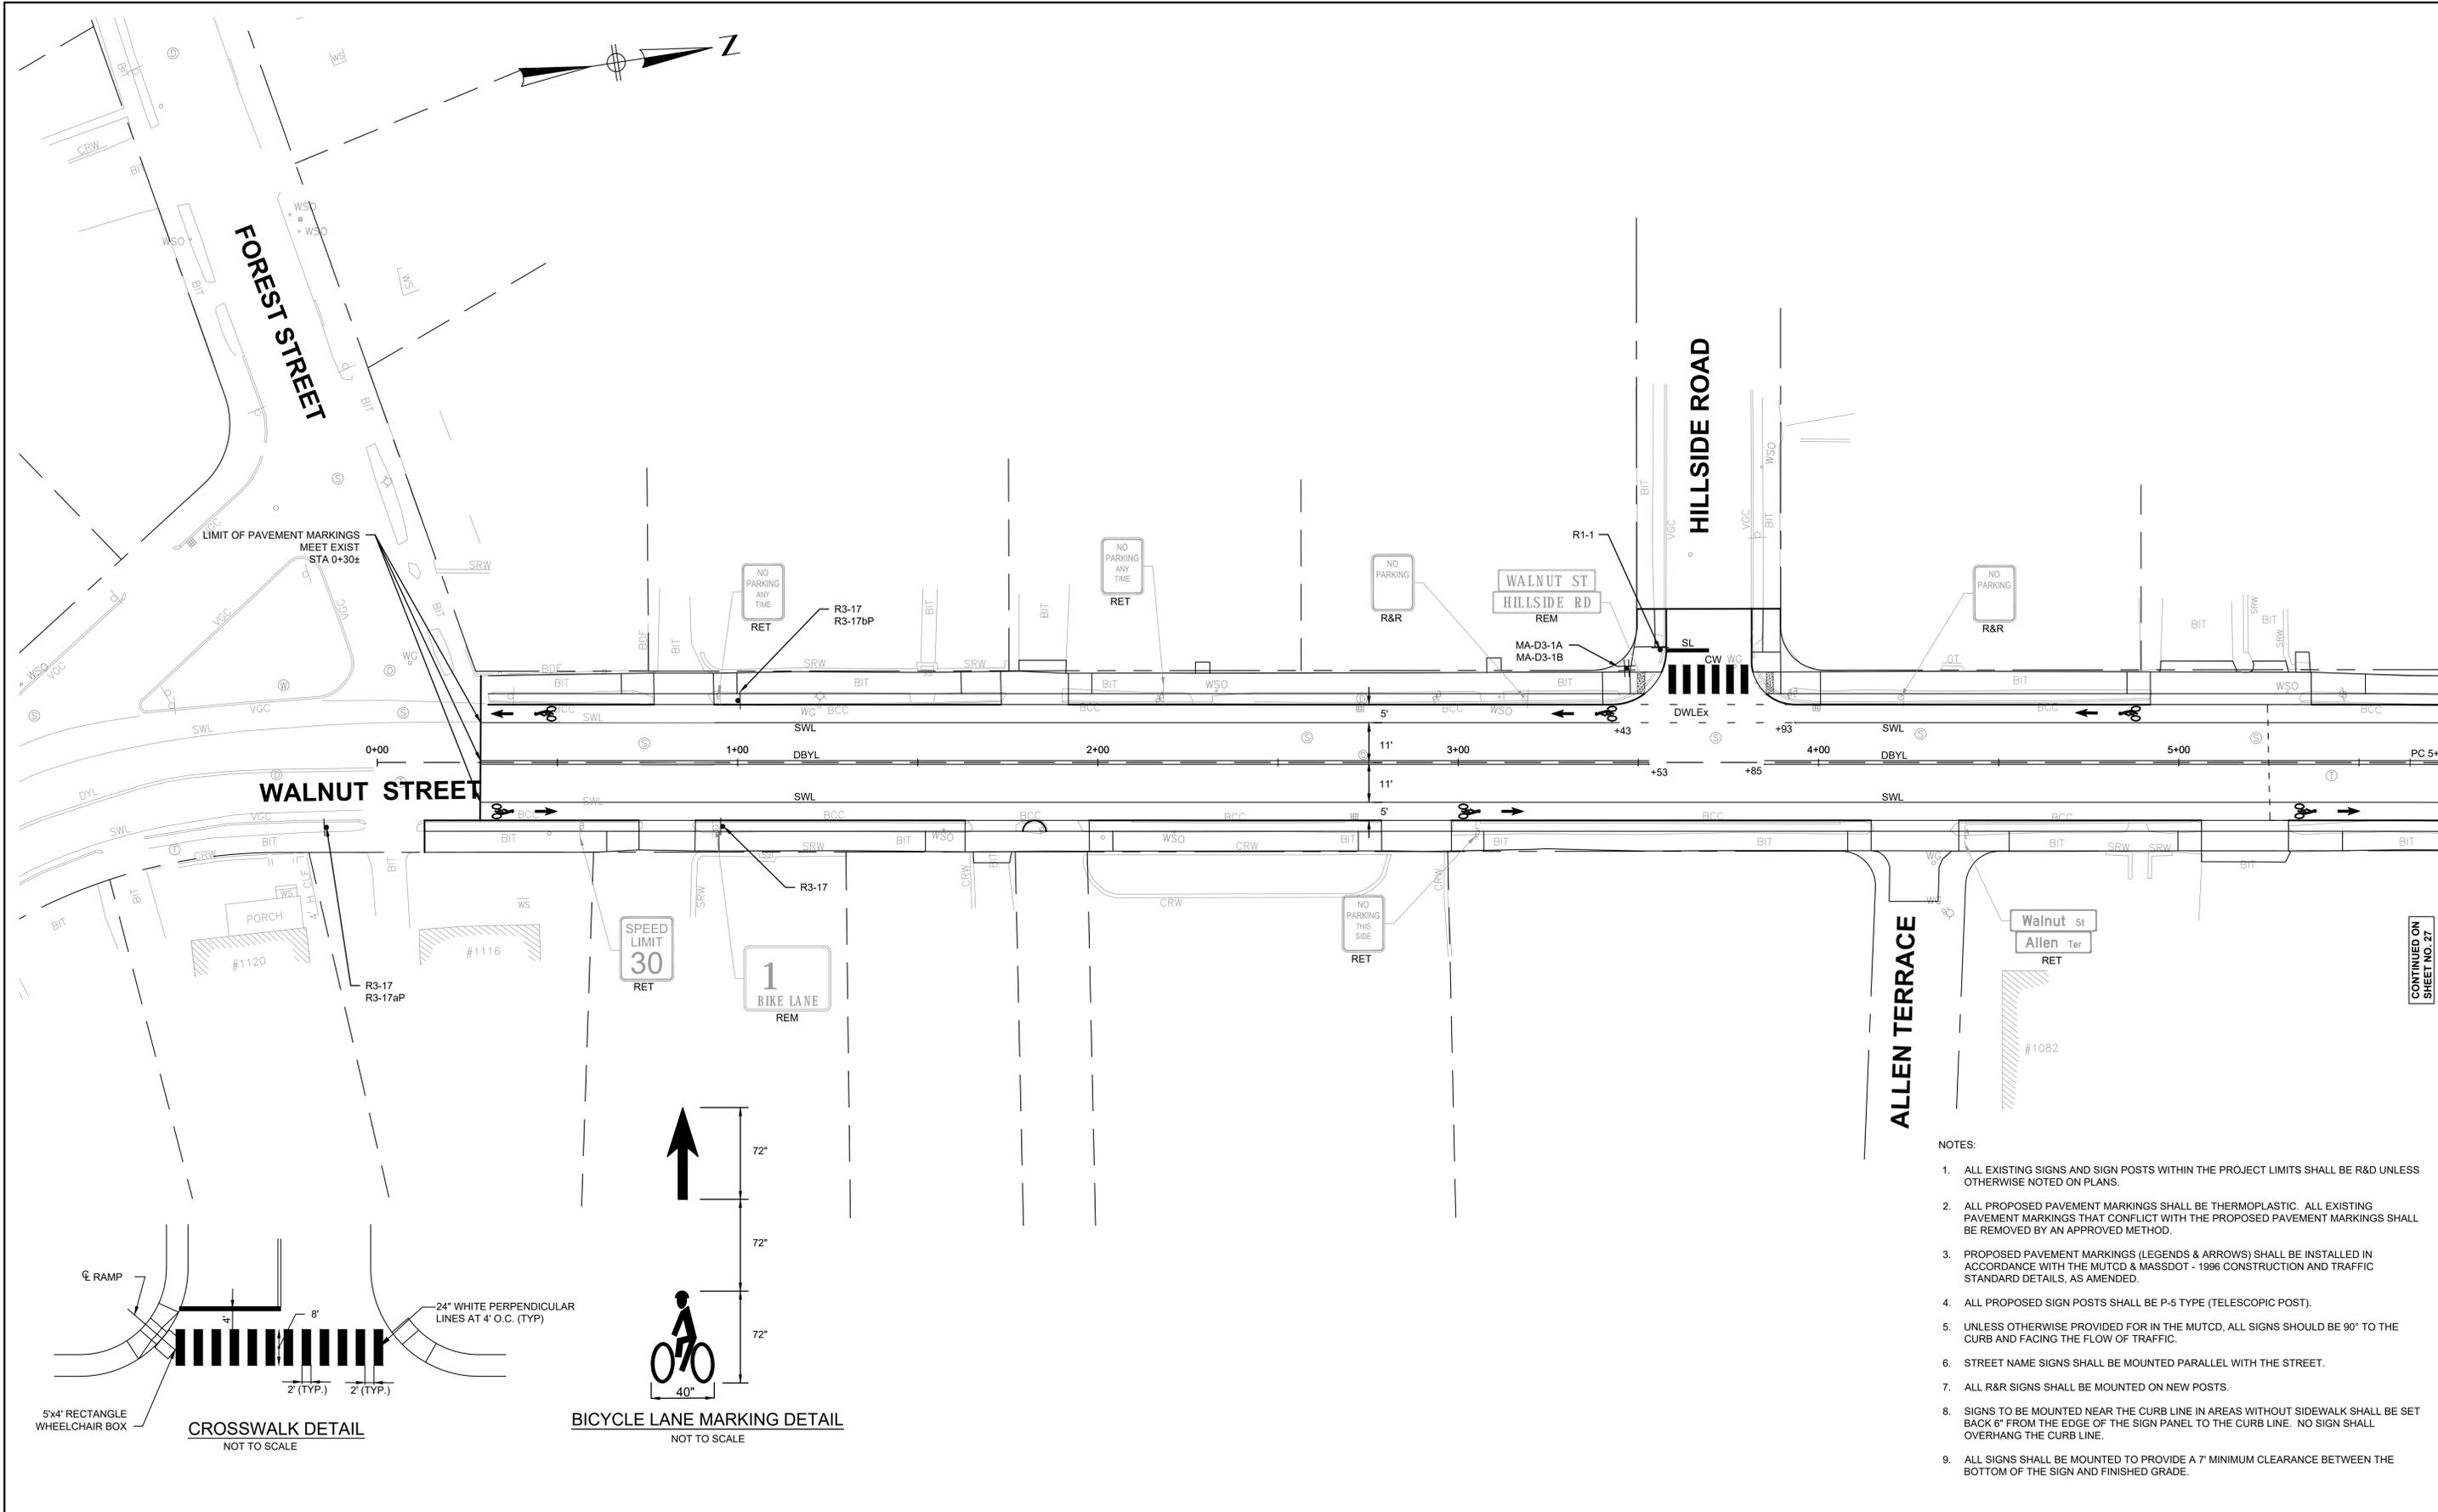

- NOTES:
1. ALL EXISTING SIGNS AND SIGN POSTS WITHIN THE PROJECT LIMITS SHALL BE R&D UNLESS OTHERWISE NOTED ON PLANS.
 2. ALL PROPOSED PAVEMENT MARKINGS SHALL BE THERMOPLASTIC. ALL EXISTING PAVEMENT MARKINGS THAT CONFLICT WITH THE PROPOSED PAVEMENT MARKINGS SHALL BE REMOVED BY AN APPROVED METHOD.
 3. PROPOSED PAVEMENT MARKINGS (LEGENDS & ARROWS) SHALL BE INSTALLED IN ACCORDANCE WITH THE MUTCD & MASSDOT - 1996 CONSTRUCTION AND TRAFFIC STANDARD DETAILS, AS AMENDED.
 4. ALL PROPOSED SIGN POSTS SHALL BE P-5 TYPE (TELESCOPIC POST).
 5. UNLESS OTHERWISE PROVIDED FOR IN THE MUTCD, ALL SIGNS SHOULD BE 90° TO THE CURB AND FACING THE FLOW OF TRAFFIC.
 6. STREET NAME SIGNS SHALL BE MOUNTED PARALLEL WITH THE STREET.
 7. ALL R&R SIGNS SHALL BE MOUNTED ON NEW POSTS.
 8. SIGNS TO BE MOUNTED NEAR THE CURB LINE IN AREAS WITHOUT SIDEWALK SHALL BE SET BACK 6" FROM THE EDGE OF THE SIGN PANEL TO THE CURB LINE. NO SIGN SHALL OVERHANG THE CURB LINE.
 9. ALL SIGNS SHALL BE MOUNTED TO PROVIDE A 7' MINIMUM CLEARANCE BETWEEN THE BOTTOM OF THE SIGN AND FINISHED GRADE.

NUMBER	DATE	MADE BY	CHECKED BY	REVISIONS

DRAWN BY:
ANA

DESIGNED BY:
ANA

CHECKED BY:
GL


REGISTERED PROFESSIONAL

PREPARED BY



www.BETA-Inc.com

SUBCONSULTANT

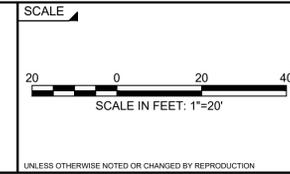

TITLE

**Walnut Street Roadway Rehabilitation
Newton, Massachusetts**



TRAFFIC PLANS

BETA JOB NO. 6680

ISSUE DATE 01/27/2020

SHEET NO. 26 OF 36

CONTINUED ON
SHEET NO. 27

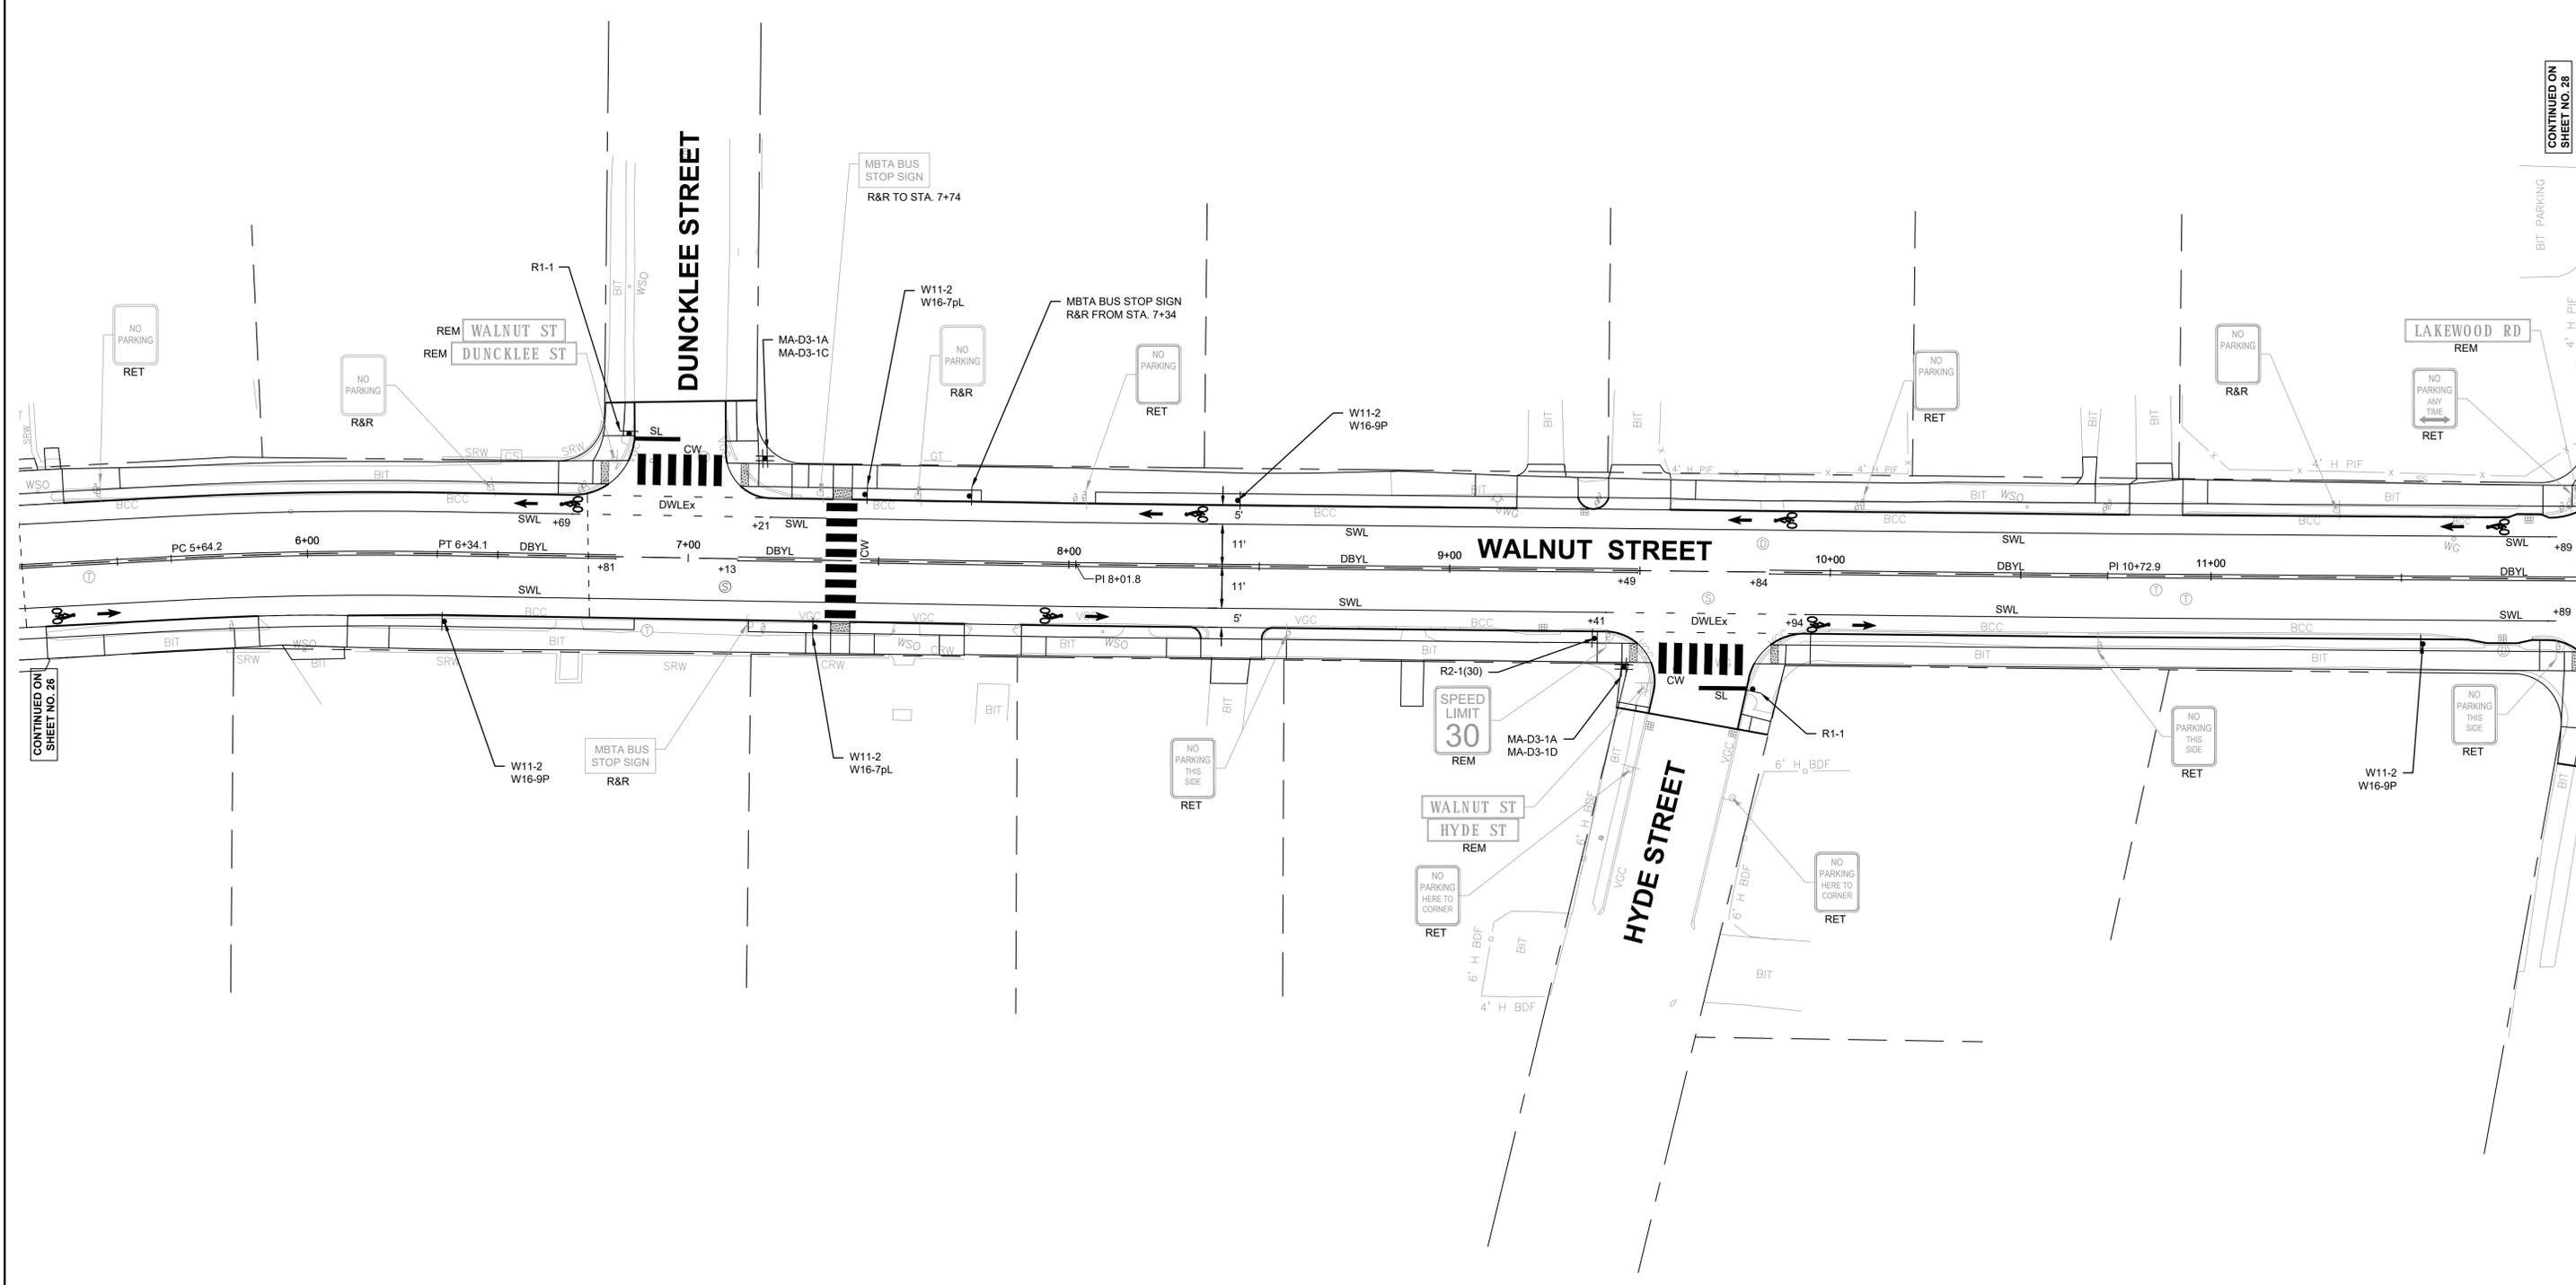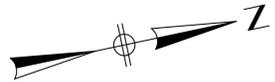

CONTINUED ON SHEET NO. 26

CONTINUED ON SHEET NO. 28

2/25/2020 11:37 AM C:\66036680 - NEWTON - WALNUT ST DRAWING FILES\PLANS\SET\HD\6680 SIGN PMRK PLANS\DWG (BETA STB BW STB)

NUMBER	DATE	MADE BY	CHECKED BY	REVISIONS

DRAWN BY:
ANA

DESIGNED BY:
ANA

CHECKED BY:
GL


REGISTERED PROFESSIONAL

PREPARED BY



www.BETA-Inc.com

SUBCONSULTANT

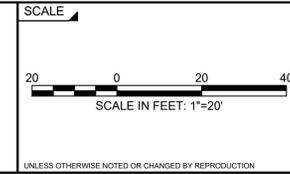

TITLE


**Walnut Street Roadway Rehabilitation
Newton, Massachusetts**

TRAFFIC PLANS

BETA JOB NO. 6680

ISSUE DATE 01/27/2020

SHEET NO. 27 OF 36

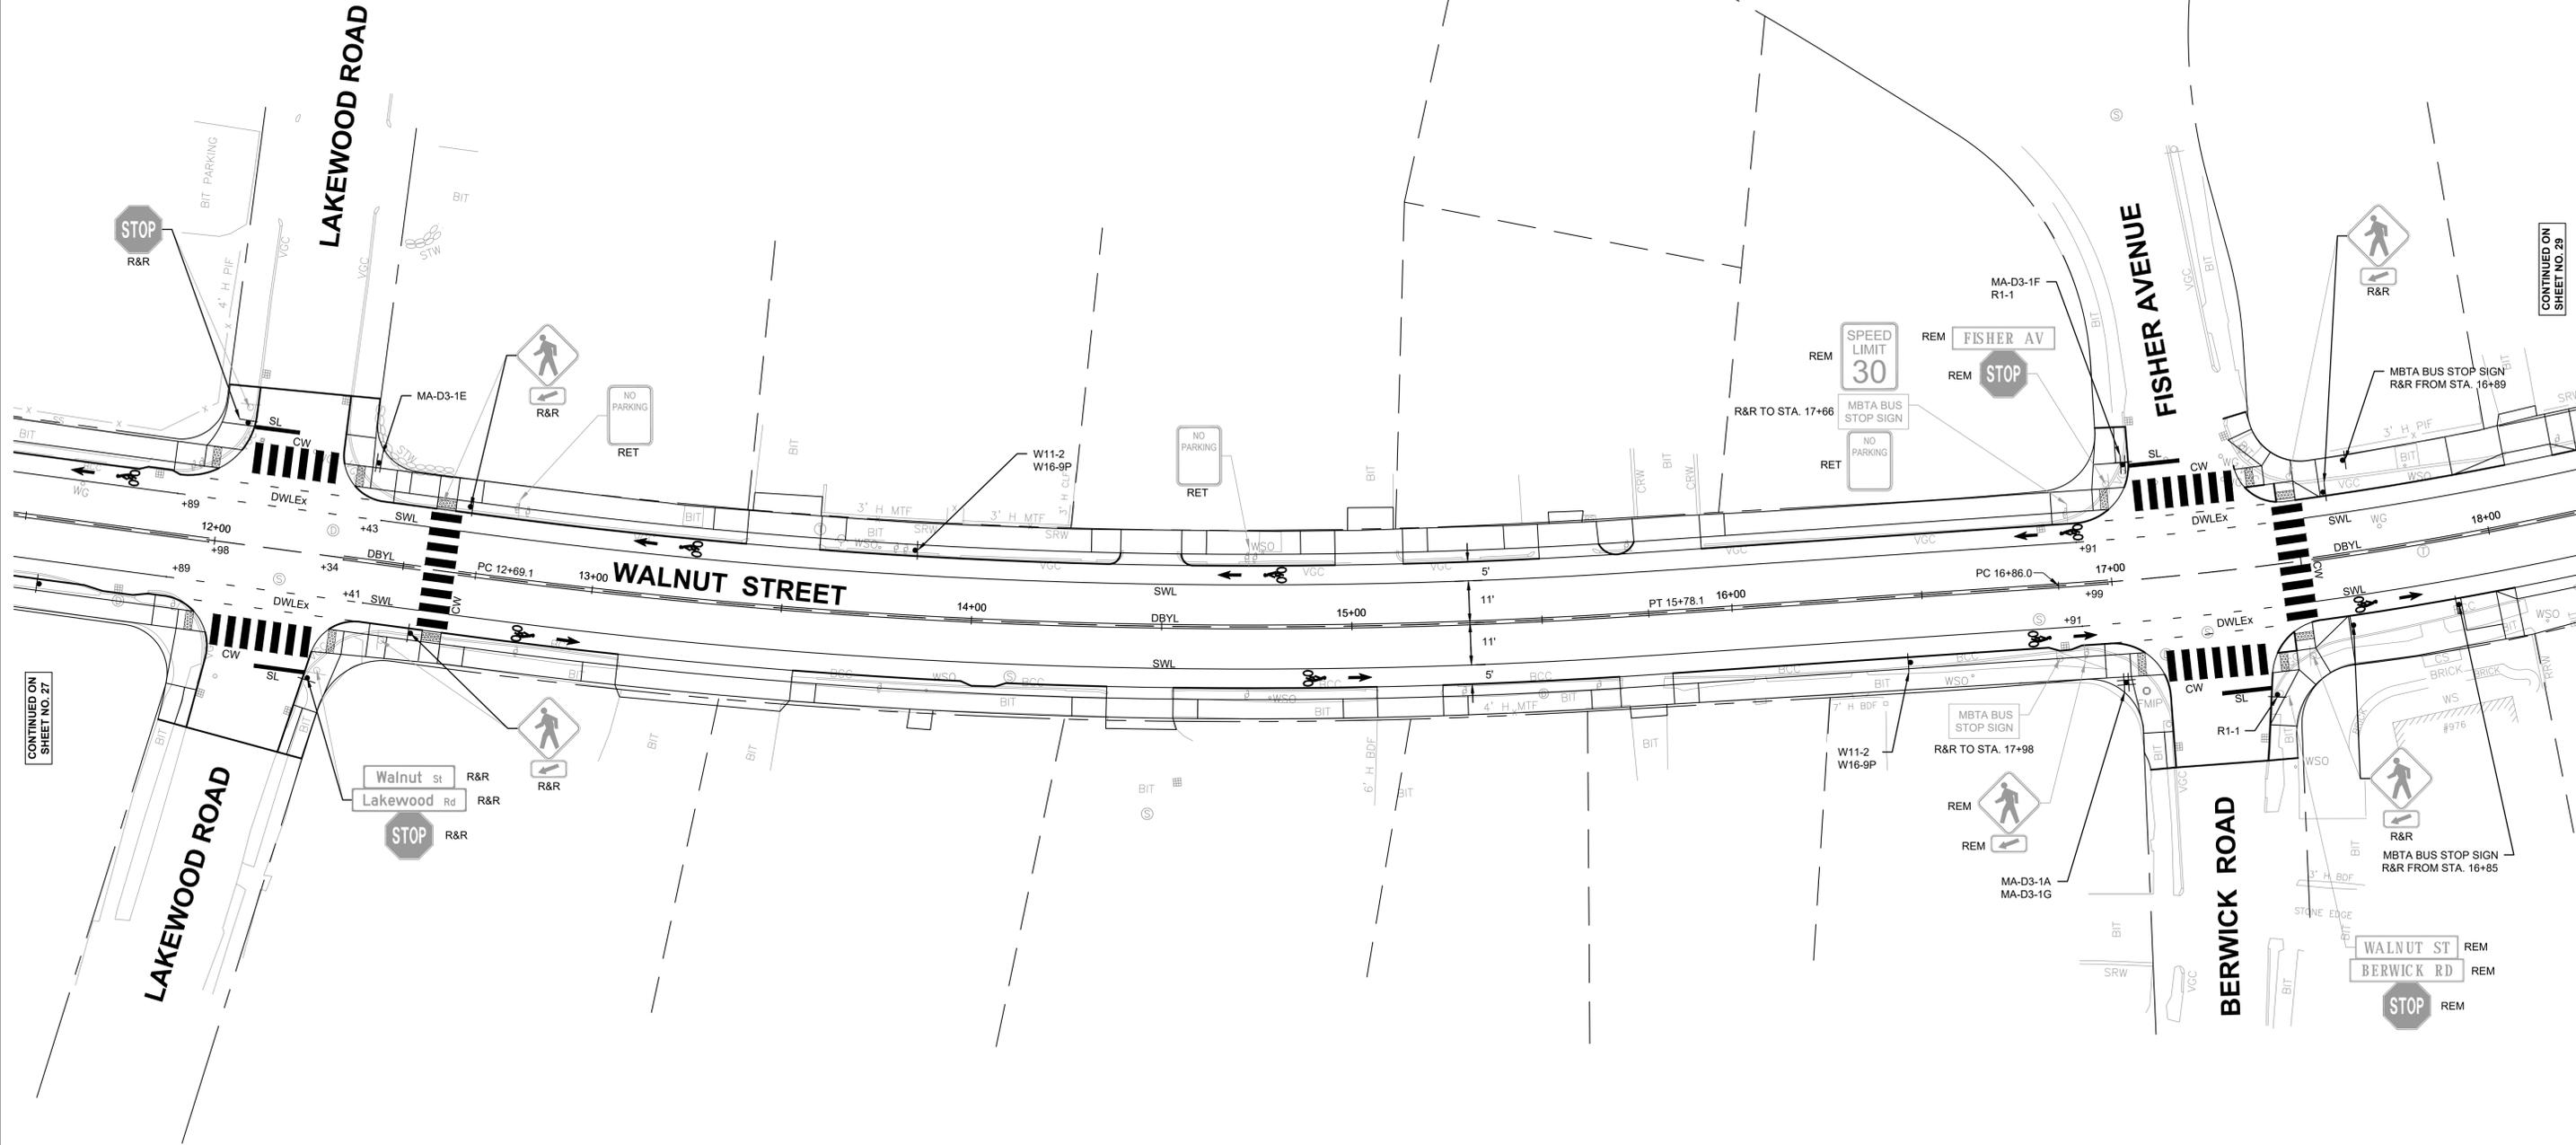

CONTINUED ON SHEET NO. 27

CONTINUED ON SHEET NO. 29

2/25/2020 11:38 AM C:\660056680 - NEWTON - WALNUT ST DRAWING FILES\PLANS\SET\HD\6680 SIGN PMPK PLANS\DWG (BETA STB BW STB)


NUMBER	DATE	MADE BY	CHECKED BY	REVISIONS

DRAWN BY:
ANA
DESIGNED BY:
ANA
CHECKED BY:
GL

REGISTERED PROFESSIONAL
PREPARED BY



SUBCONSULTANT

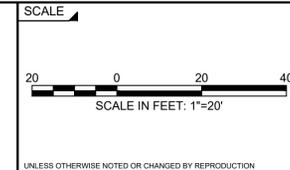


TITLE

**Walnut Street Roadway Rehabilitation
Newton, Massachusetts**


TRAFFIC PLANS

BETA JOB NO. 6680
ISSUE DATE 01/27/2020
SHEET NO. 28 OF 36

UNLESS OTHERWISE NOTED OR CHANGED BY REPRODUCTION

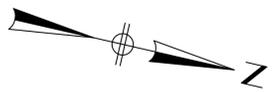

CONTINUED ON
SHEET NO. 30

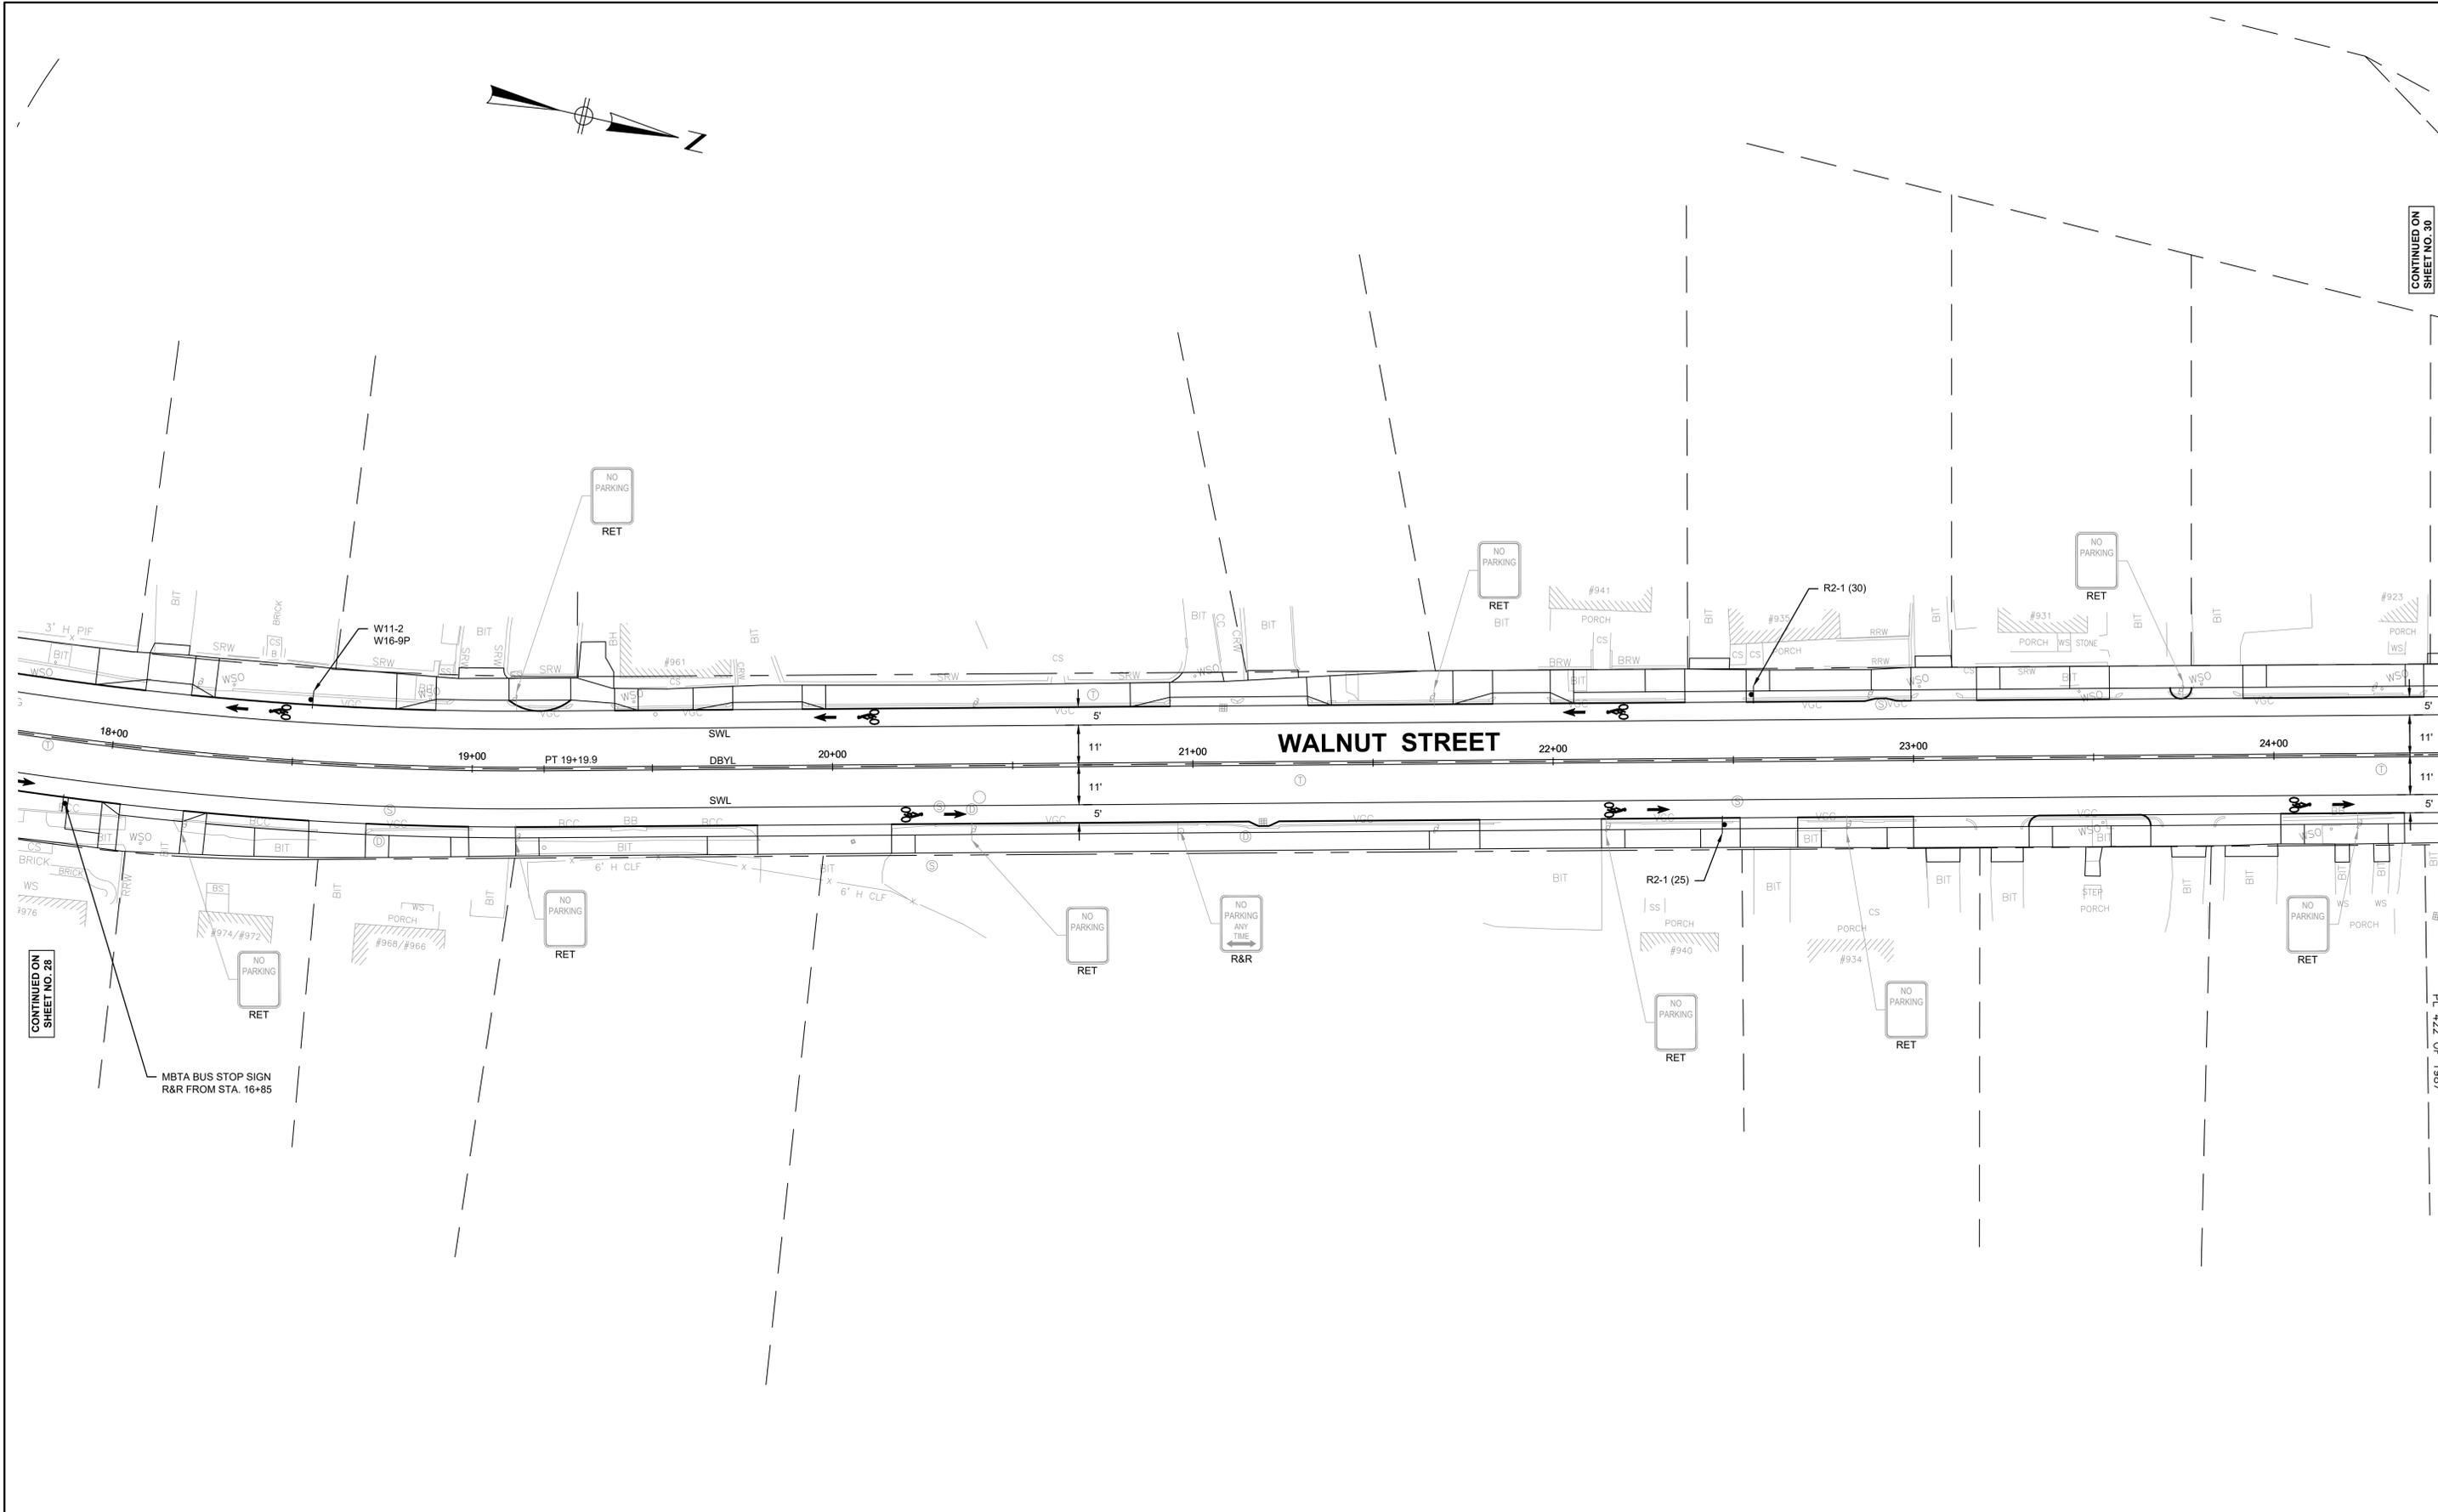

CONTINUED ON
SHEET NO. 28

PL 422 OF 1987

2/25/2020 11:38 AM C:\6603\6680 - NEWTON - WALNUT ST DRAWING FILES\PLANS\SET\HD\6680 SIGN PMRK PLANS\DWG (BETA STB BW STB)


NUMBER	DATE	MADE BY	CHECKED BY	REVISIONS

DRAWN BY:
ANA
DESIGNED BY:
ANA
CHECKED BY:
GL

REGISTERED PROFESSIONAL
PREPARED BY






SUBCONSULTANT

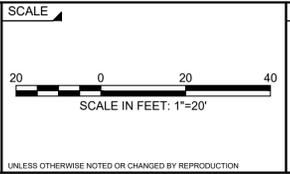


TITLE
**Walnut Street Roadway Rehabilitation
Newton, Massachusetts**
TRAFFIC PLANS

BETA JOB NO. 6680
ISSUE DATE 01/27/2020
SHEET NO. 29 OF 36

2/25/2020 11:38 AM O:\6605\6680 - NEWTON - WALNUT ST DRAWING FILES\PLANS\T&E\6680 SIGN PARK PLANS\DWG (BETA ST) B.W. STB

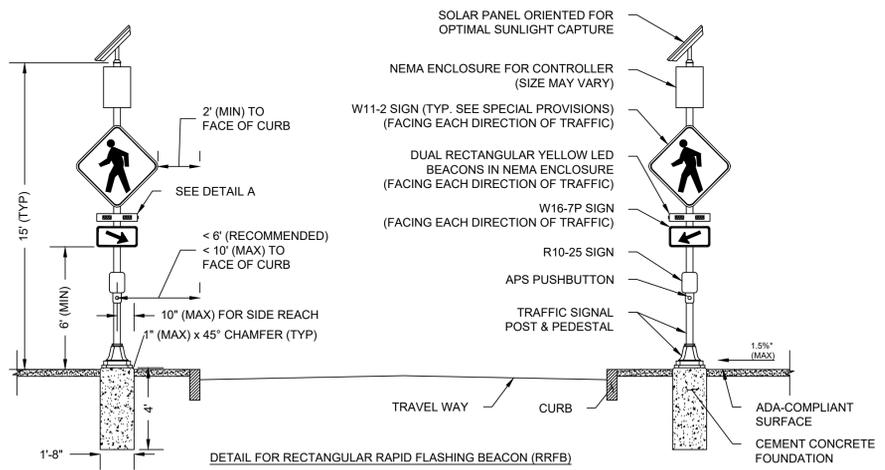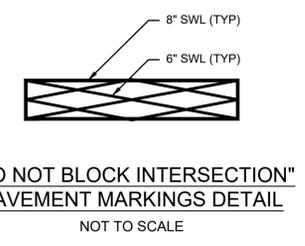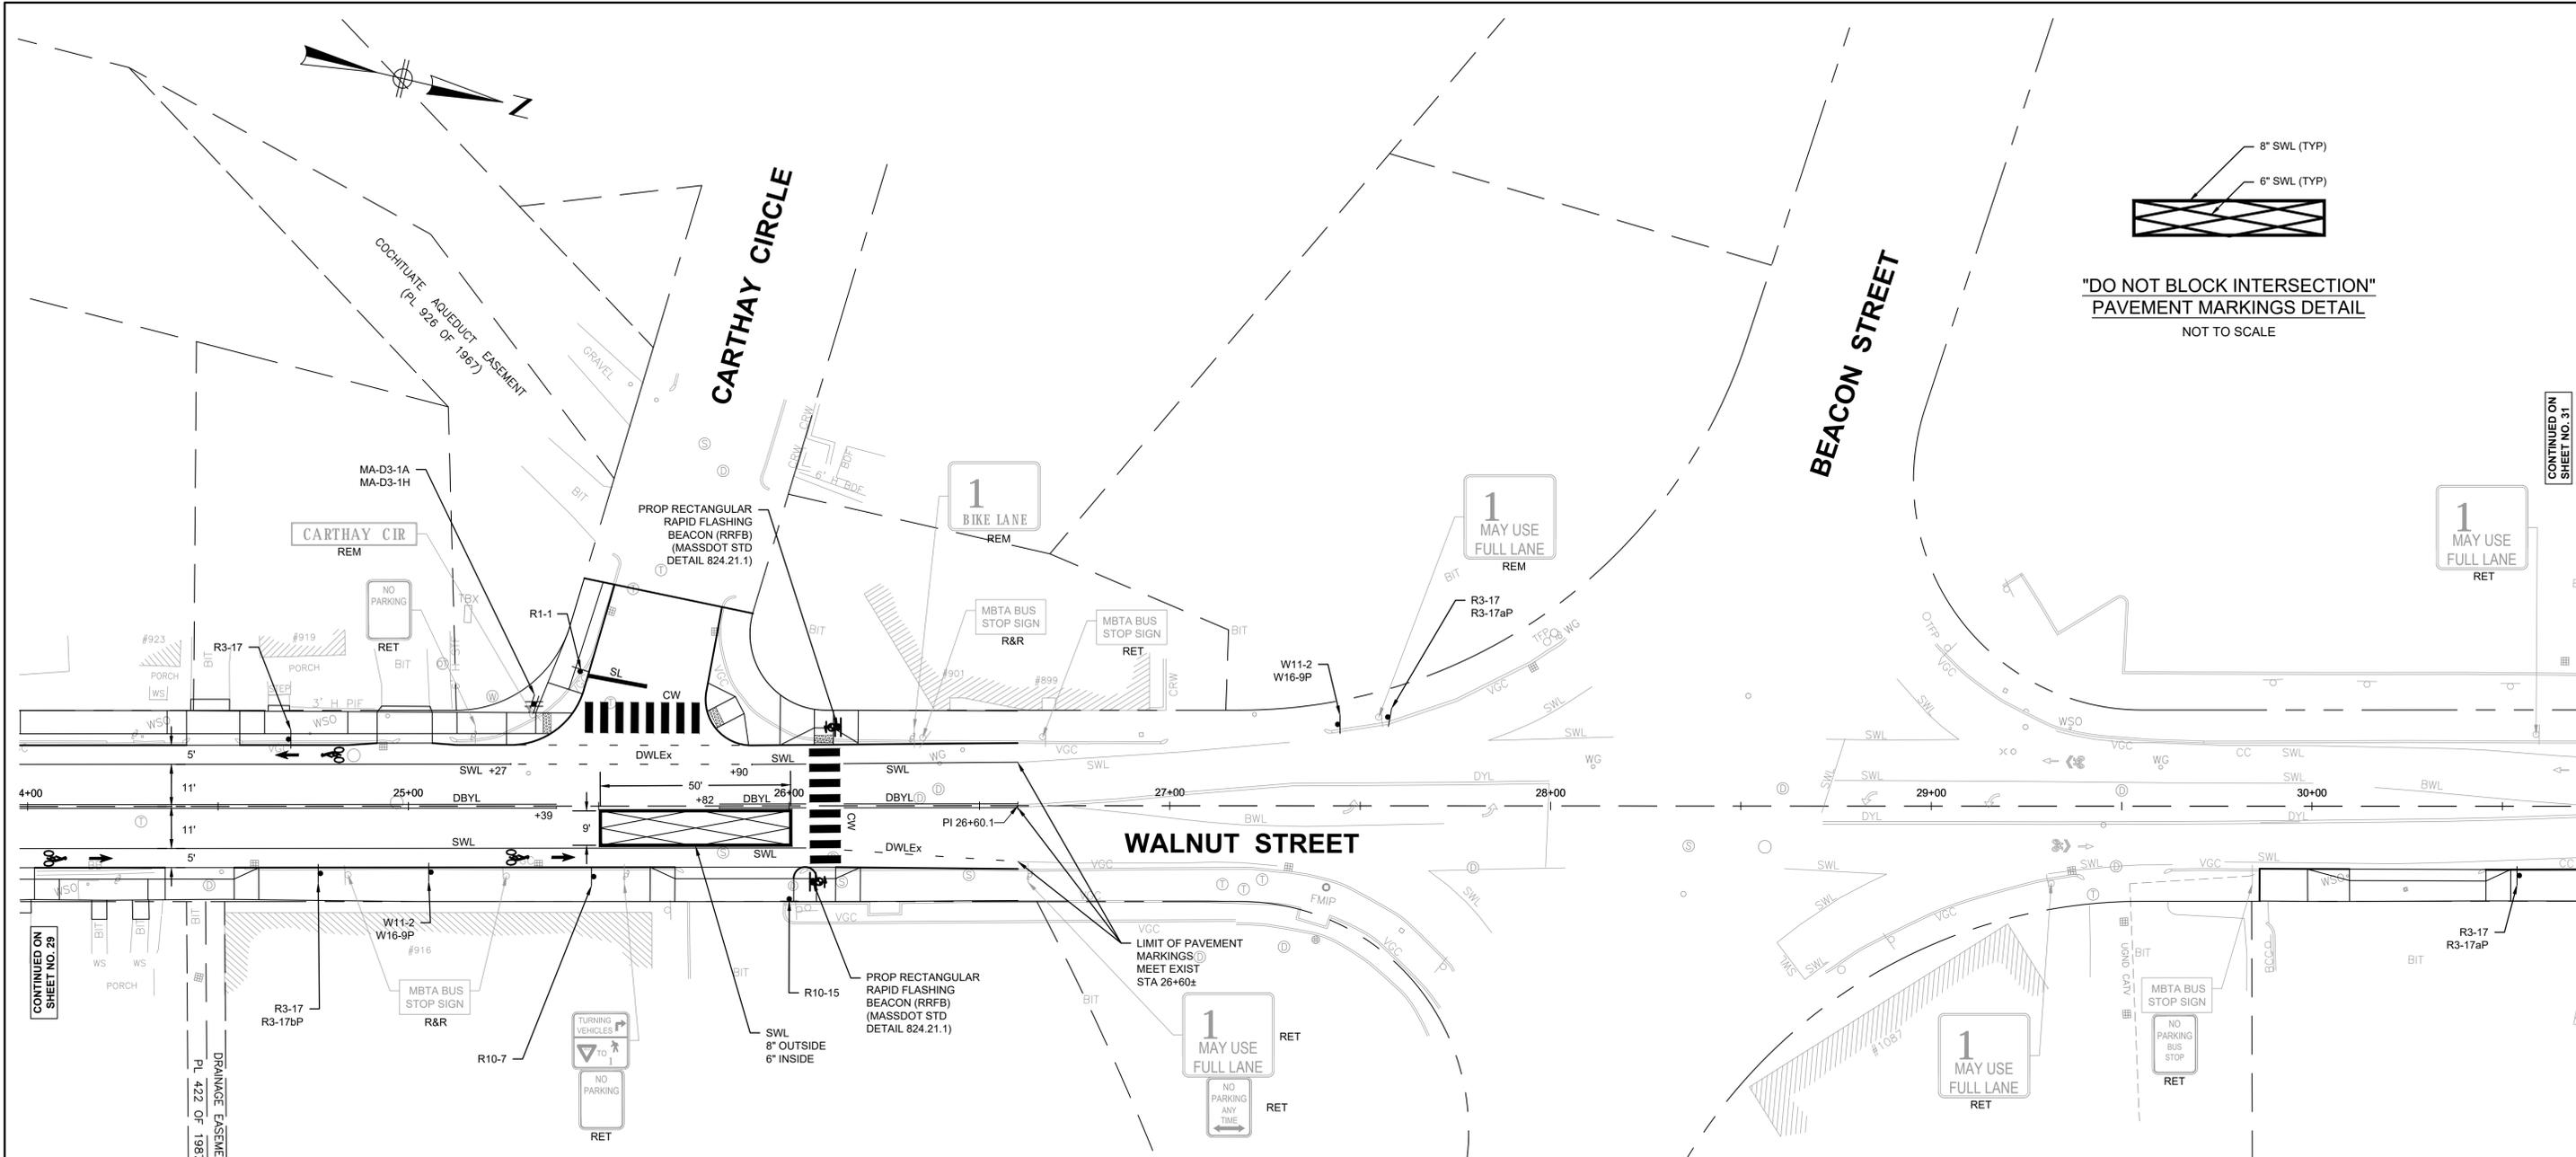

- NOTES:**
- CROSSWALK AND ADA-COMPLIANT RAMPS NOT SHOWN. SEE PLANS FOR LOCATIONS.
 - REFER TO THE SPECIAL PROVISIONS FOR SIGN DIMENSIONS.
 - ALL CONDUIT, PULL BOXES, SERVICE CONNECTIONS, AND EQUIPMENT GROUNDING REQUIRED FOR AC POWER IS NOT SHOWN IN THIS DETAIL AND SHALL BE PAID FOR SEPARATELY UNDER THEIR RESPECTIVE PAY ITEMS.
 - ACCESS TO ALL PEDESTRIAN ACTUATED CONTROLS SHALL BE ADA/AAB COMPLIANT.
 - +0.5% CONSTRUCTION TOLERANCE FOR CROSS-SLOPE.

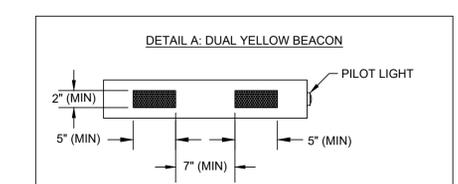

MAJOR ITEMS	
QUANTITY	DESCRIPTION
2	CEMENT CONCRETE FOUNDATIONS PER 812.30.1
2	15' TRAFFIC SIGNAL POSTS & PEDESTALS
2	APS PUSHBUTTON SYSTEMS
4	DUAL RECTANGULAR YELLOW LED BEACONS IN NEMA ENCLOSURES
2	R10-25 SIGNS
4	W11-2 SIGNS
2	W16-7PR SIGNS
2	W16-7PL SIGNS
2	SOLAR PANEL SYSTEMS
2	NEMA ENCLOSURES FOR ALL COMPONENTS NEEDED TO MEET FUNCTIONAL REQUIREMENTS FOR SPECIAL PROVISIONS
2	BATTERY SYSTEMS


PLUS ALL MOUNTING AND SUPPORTING HARDWARE AND WIRING NECESSARY TO COMPLETE A WORKING SYSTEM.

NUMBER	DATE	MADE BY	CHECKED BY	REVISIONS

DRAWN BY:
ANA
DESIGNED BY:
ANA
CHECKED BY:
GL



REGISTERED PROFESSIONAL
PREPARED BY
BETA
www.BETA-Inc.com

SUBCONSULTANT

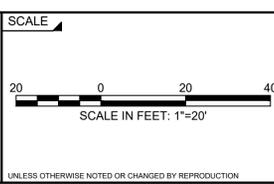

TITLE
**Walnut Street Roadway Rehabilitation
Newton, Massachusetts**
TRAFFIC PLANS

BETA JOB NO. 6680
ISSUE DATE 01/27/2020
SHEET NO. 30 OF 36

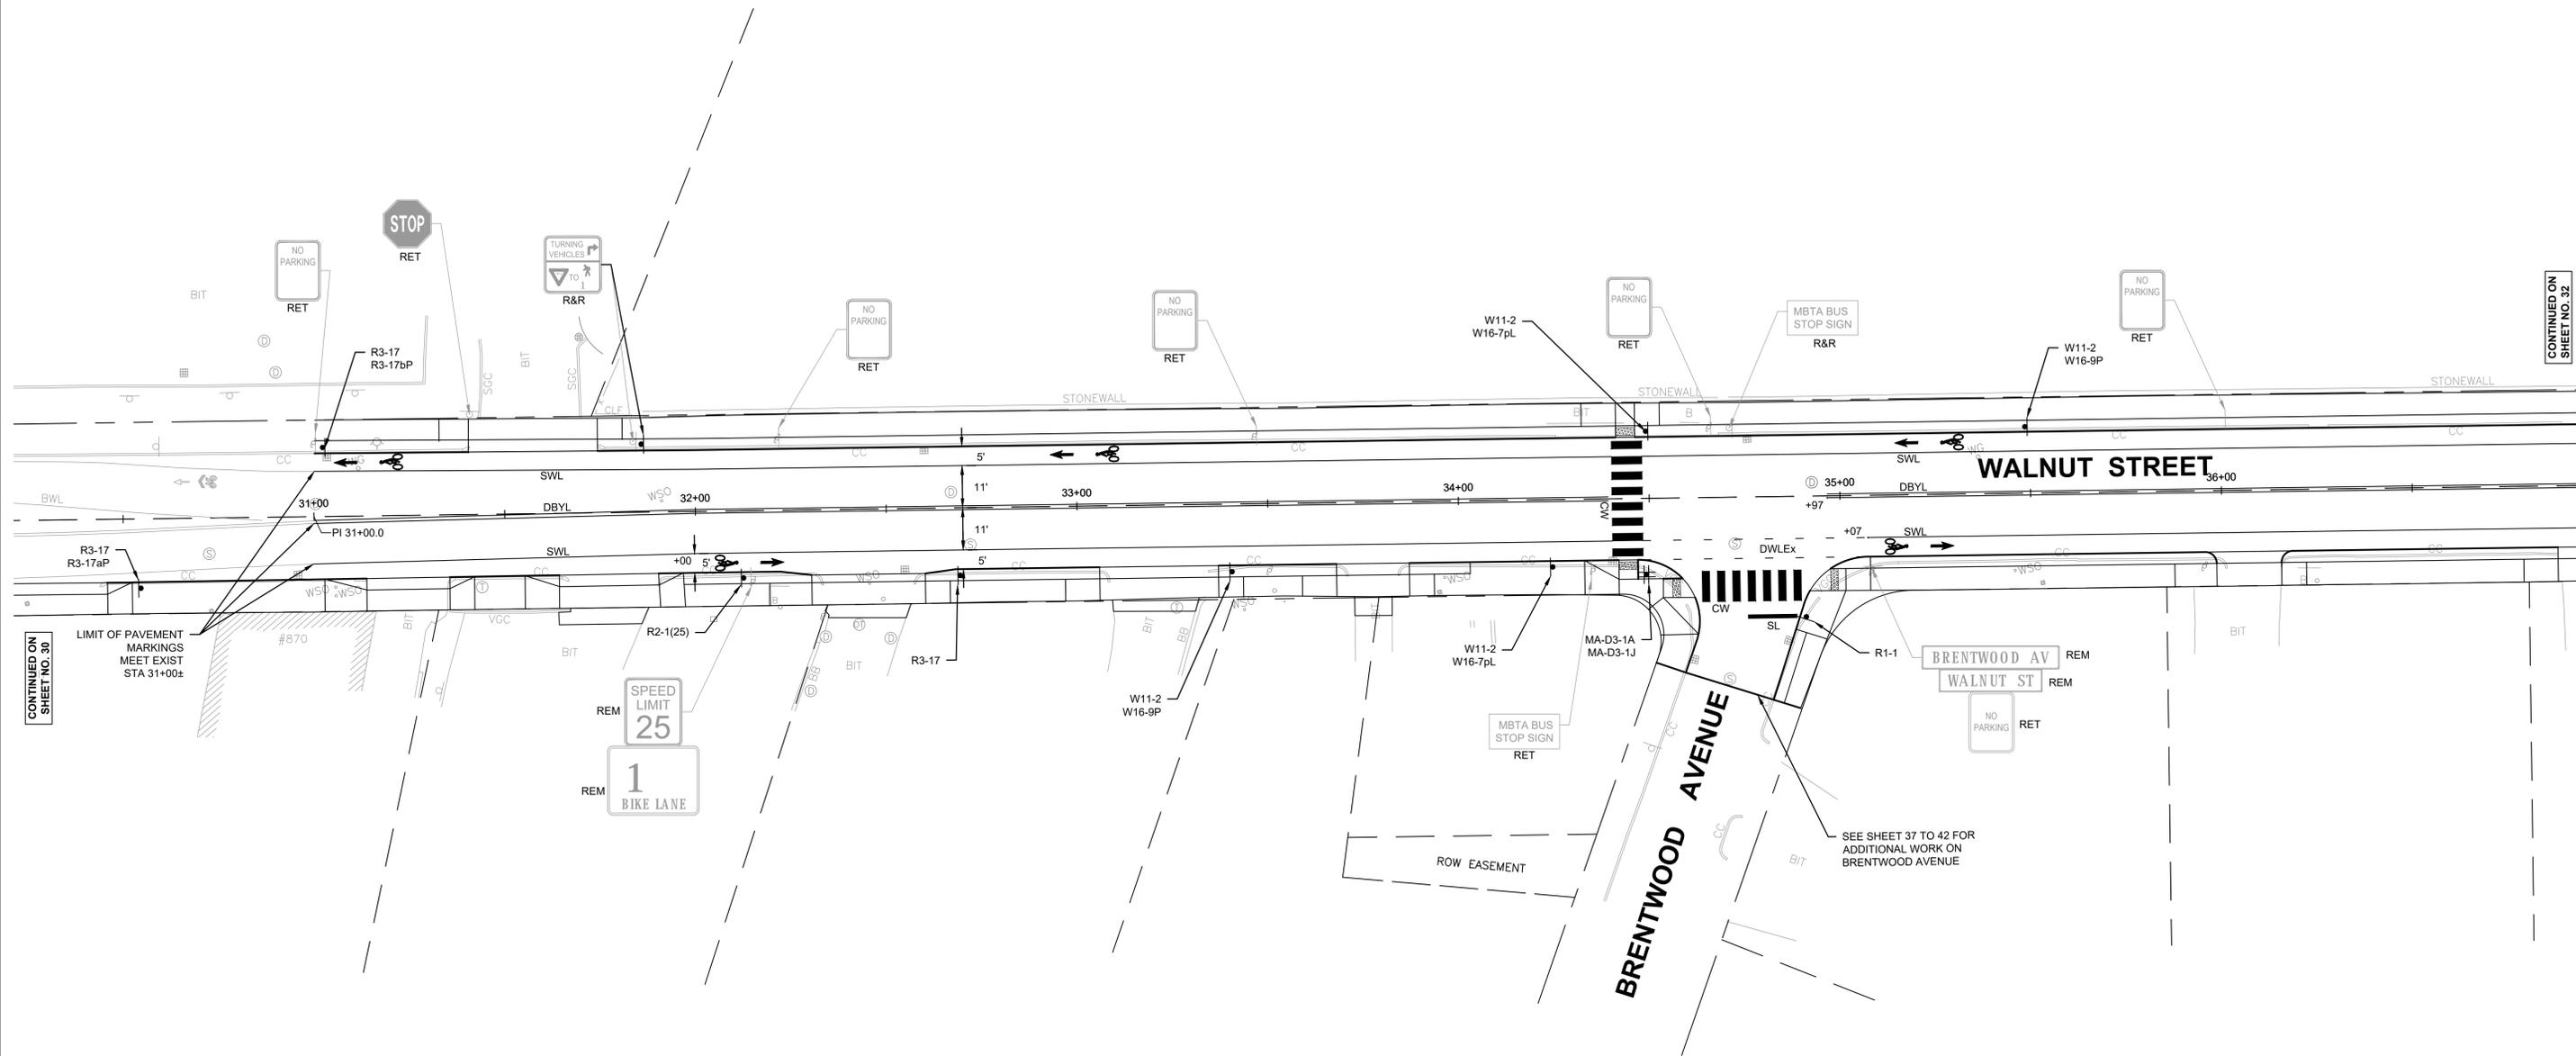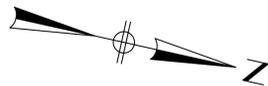

CONTINUED ON SHEET NO. 30

CONTINUED ON SHEET NO. 32

2/25/2020 11:38 AM C:\6605\6680 - NEWTON - WALNUT ST DRAWING FILES\PLANS\SET\HD\6680 SIGN PLAN\PLANS\DWG (BETA STB BW STB)


NUMBER	DATE	MADE BY	CHECKED BY	REVISIONS

DRAWN BY:
ANA
DESIGNED BY:
ANA
CHECKED BY:
GL

REGISTERED PROFESSIONAL
PREPARED BY



SUBCONSULTANT


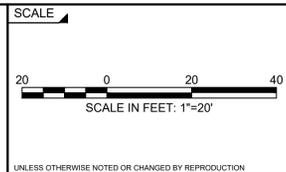


TITLE

**Walnut Street Roadway Rehabilitation
Newton, Massachusetts**

TRAFFIC PLANS

BETA JOB NO. 6680
ISSUE DATE 01/27/2020
SHEET NO. 31 OF 36

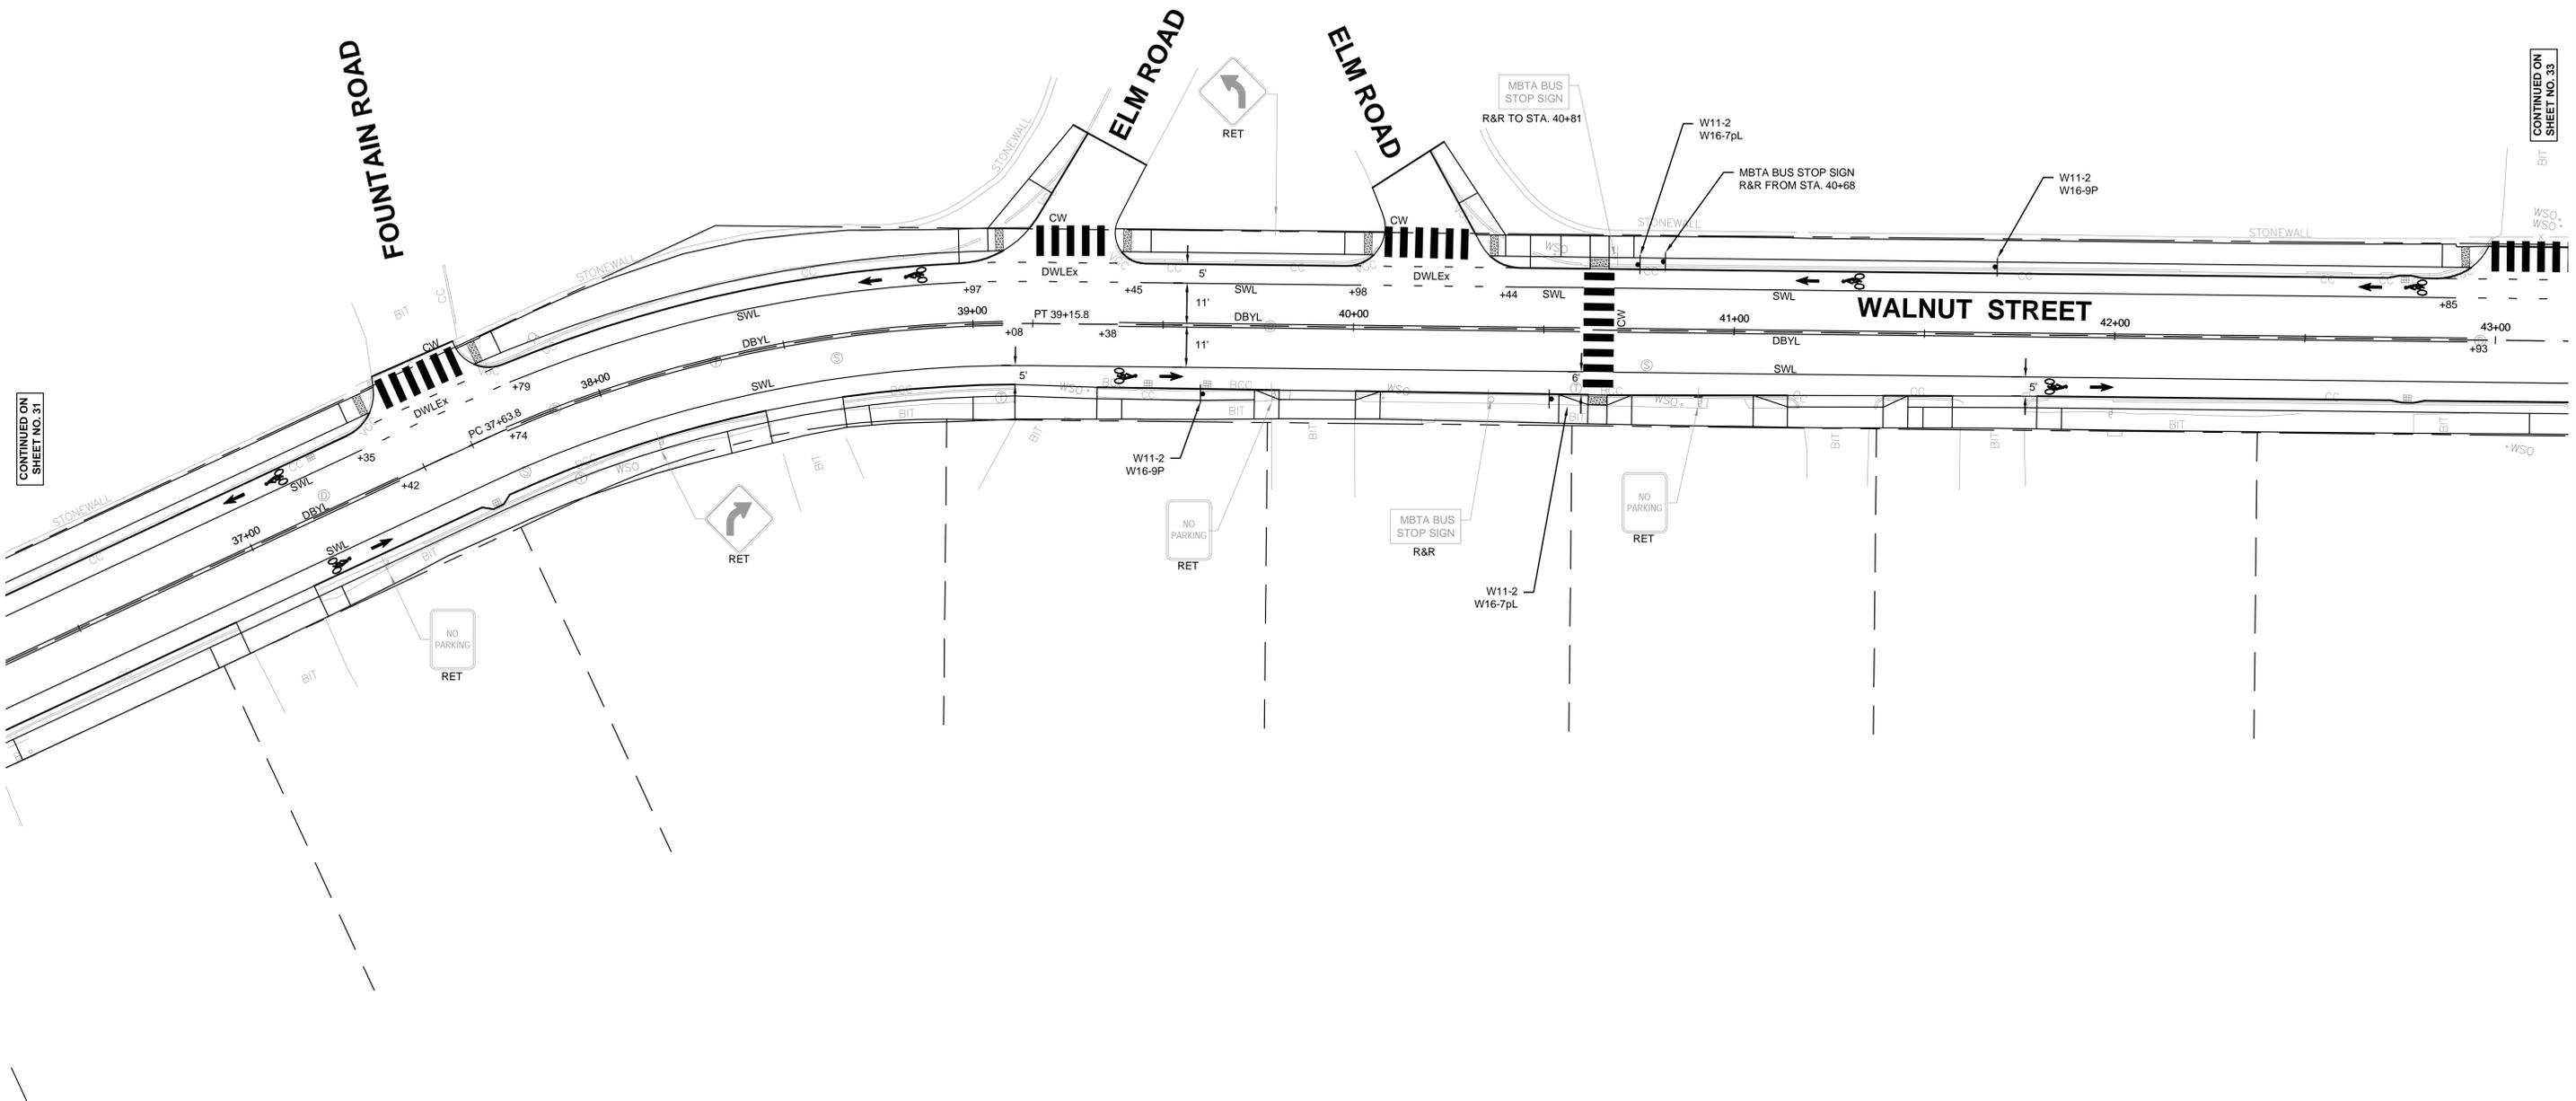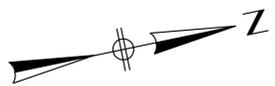

CONTINUED ON SHEET NO. 31

CONTINUED ON SHEET NO. 33

2/27/2020 3:17 PM C:\6680\6680-NEWTON-WALNUT ST DRAWING FILES\PLANS\TRAFFIC\TRAFFIC PLANS\TRAFFIC PLANS (BETA SITE BW) (STB)

NUMBER	DATE	MADE BY	CHECKED BY	REVISIONS

DRAWN BY:
ANA


DESIGNED BY:
ANA

CHECKED BY:
GL

REGISTERED PROFESSIONAL



SUBCONSULTANT

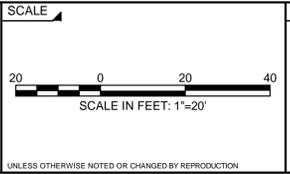

TITLE

**Walnut Street Roadway Rehabilitation
Newton, Massachusetts**

TRAFFIC PLANS

BETA JOB NO. 6680

ISSUE DATE 01/27/2020

SHEET NO. 32 OF 36